



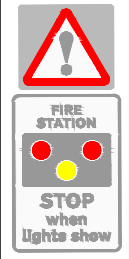

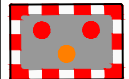





NOTES  
 WRITTEN DIMENSIONS TO BE PREFERRED TO SCALED.  
 This Map is Reproduced from Ordnance Survey Material with the Permission of Ordnance Survey on Behalf of The Controller of Her Majesty's Stationery Office. © Crown Copyright. Unauthorised Reproduction Infringes Crown Copyright and May Lead to Prosecution or Civil Proceedings. Licence Number 100019803. Published 2022

**KEY**

-  Proposed traffic sign arrangement
-  Proposed Wig-Wag signal head
-  Proposed kerb realignment with grass verge
-  Proposed new tactile paving to be adjusted to accept new kerb realignment
-  Existing tactile paving to remain.
-  New Yellow Box marking to Dia no 1043
-  Existing carriageway markings
-  Proposed carriageway markings

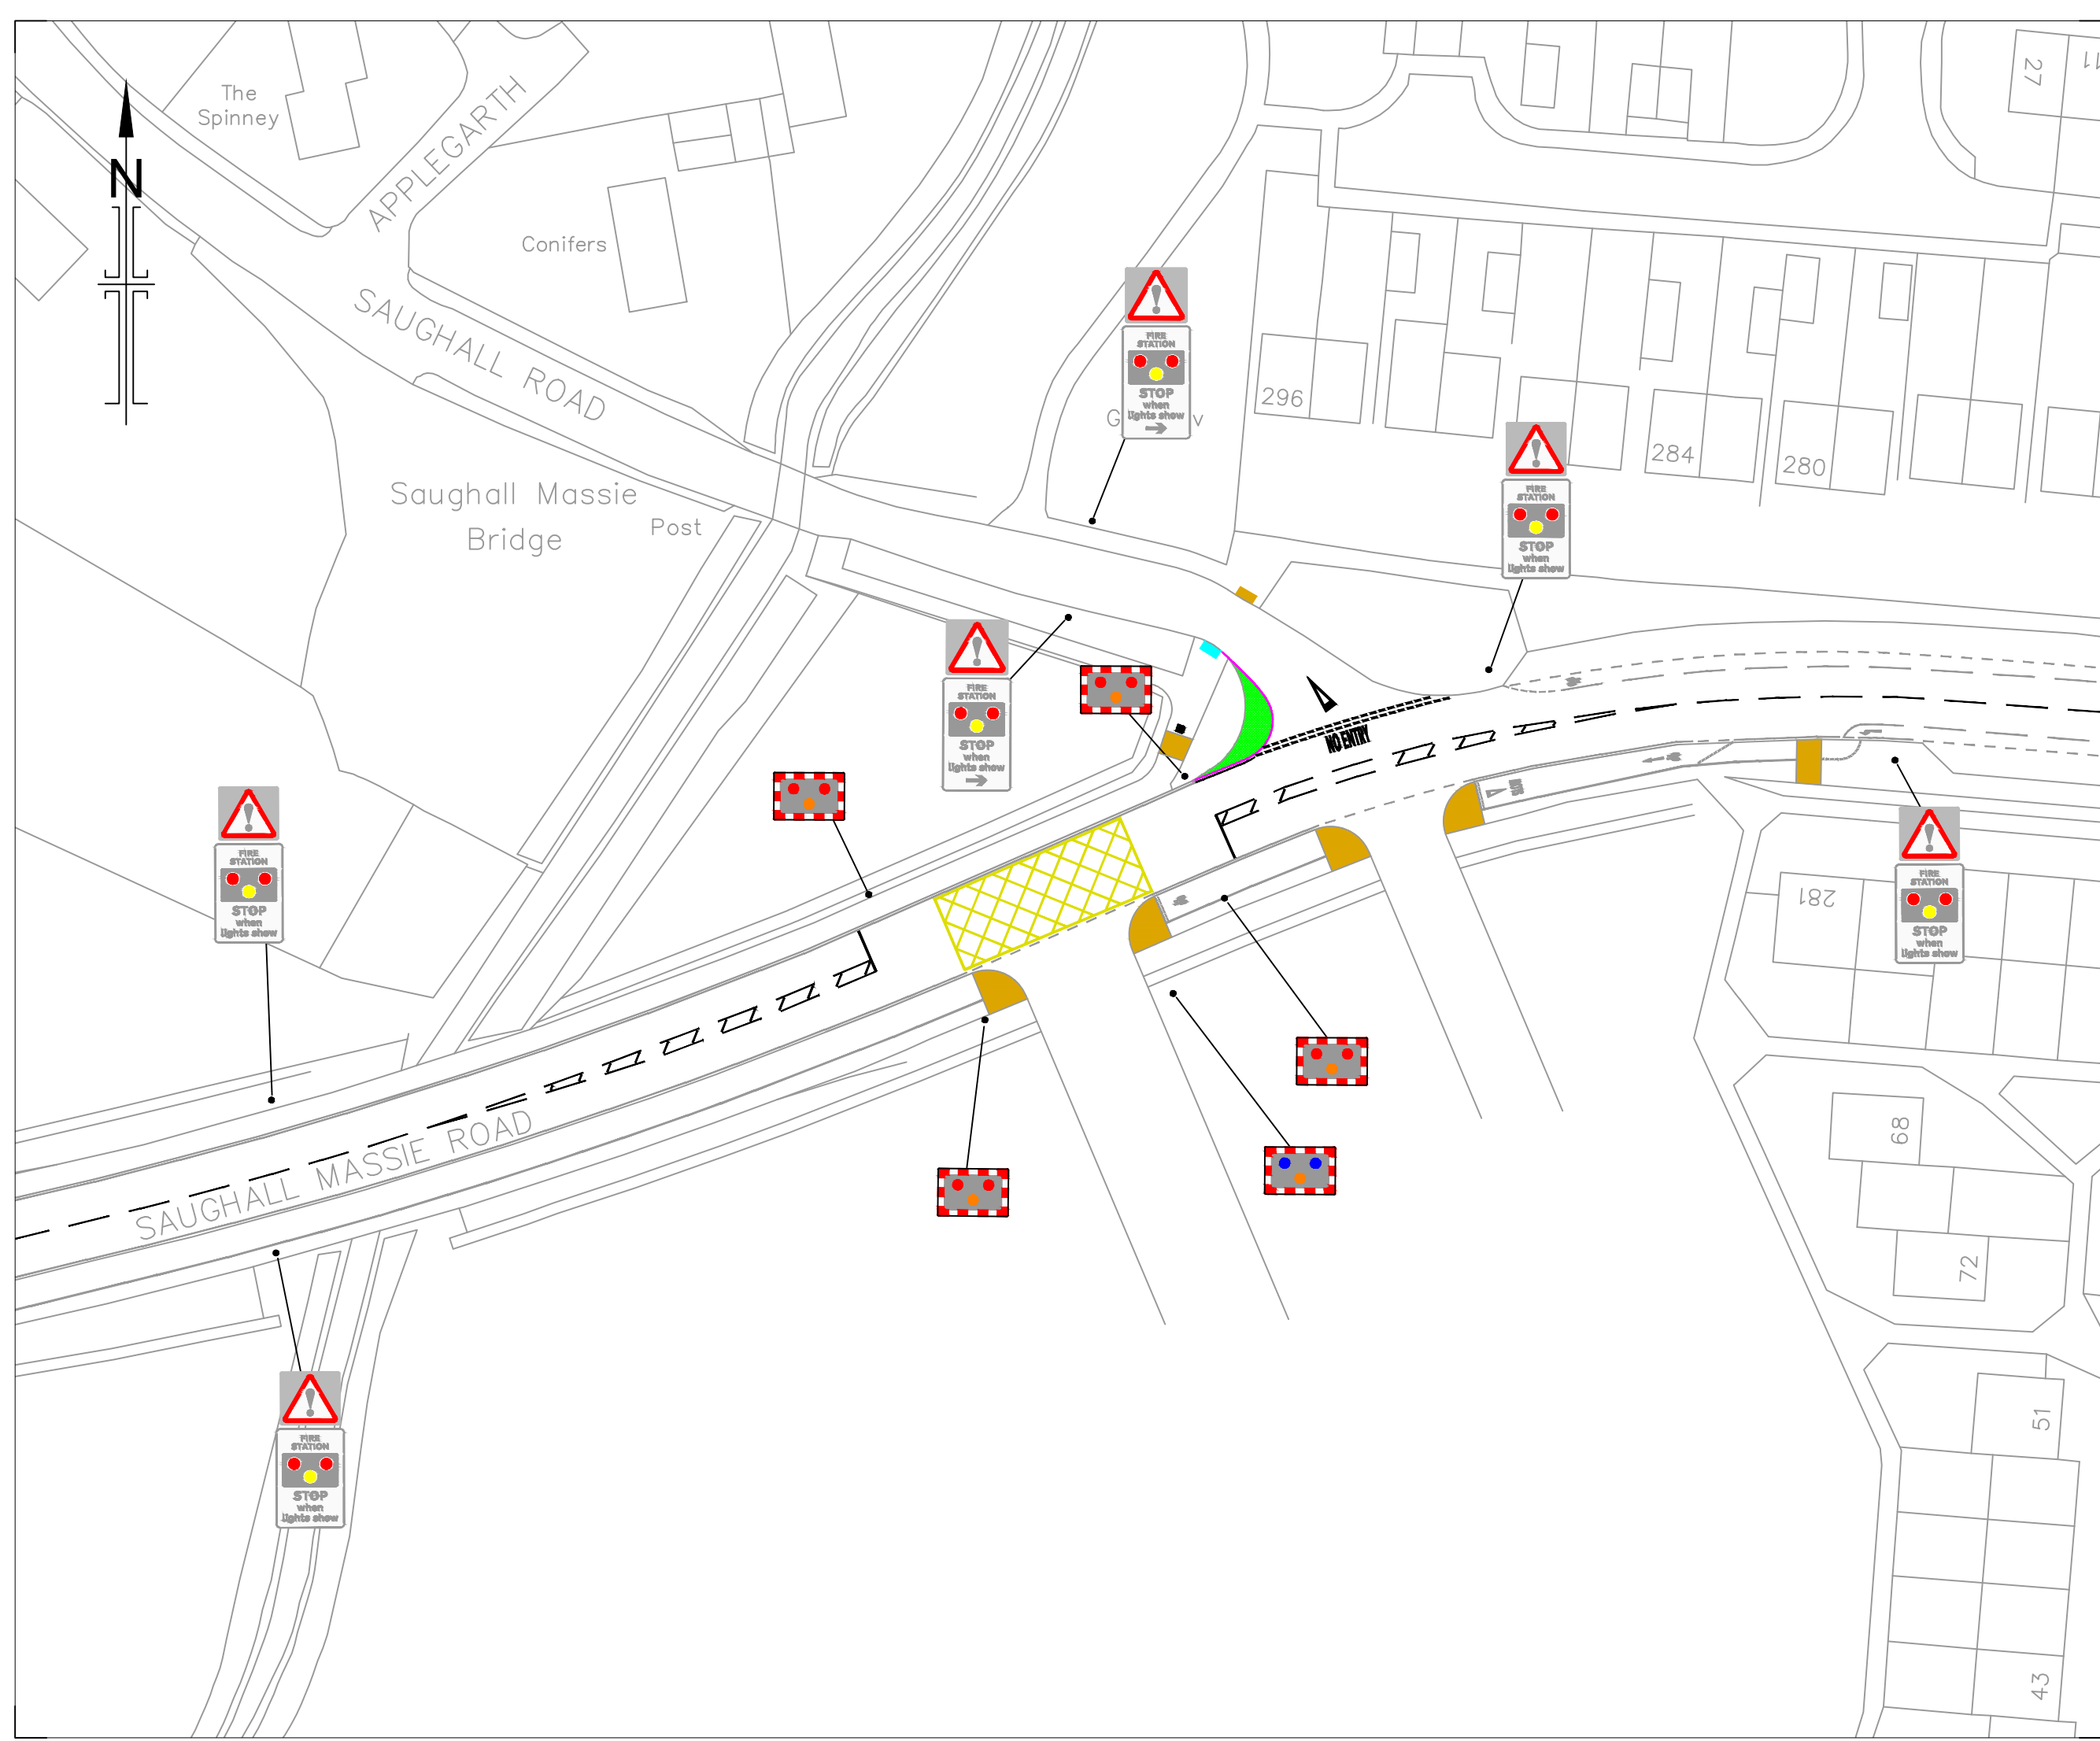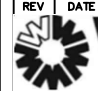

REV	DATE	INITIALS	REVIEWED	
 <b>WIRRAL</b>				
<b>NEIGHBOURHOOD SERVICES</b> HIGHWAYS & INFRASTRUCTURE				
Hamilton Building Conway Street Birkenhead Wirral, CH41 4FD www.wirral.gov.uk				
<b>PROJECT NAME</b>				
Saughall Massie Community Fire Station Saughall Massie Road Saughall Massie				
<b>DRAWING TITLE</b>				
Proposed Wig-Wag Traffic Signals Consultation Plan				
DRAWN	REVIEWED	AUTHORISED	DRAWING NO.	REV.
DGM			<b>DC0746100</b>	
SCALE	Printed @ A3		REF NO.	
DATE	Dec '22			